




WARNING
POWER MUST BE DISCONNECTED
BEFORE SERVICING THIS APPLIANCE

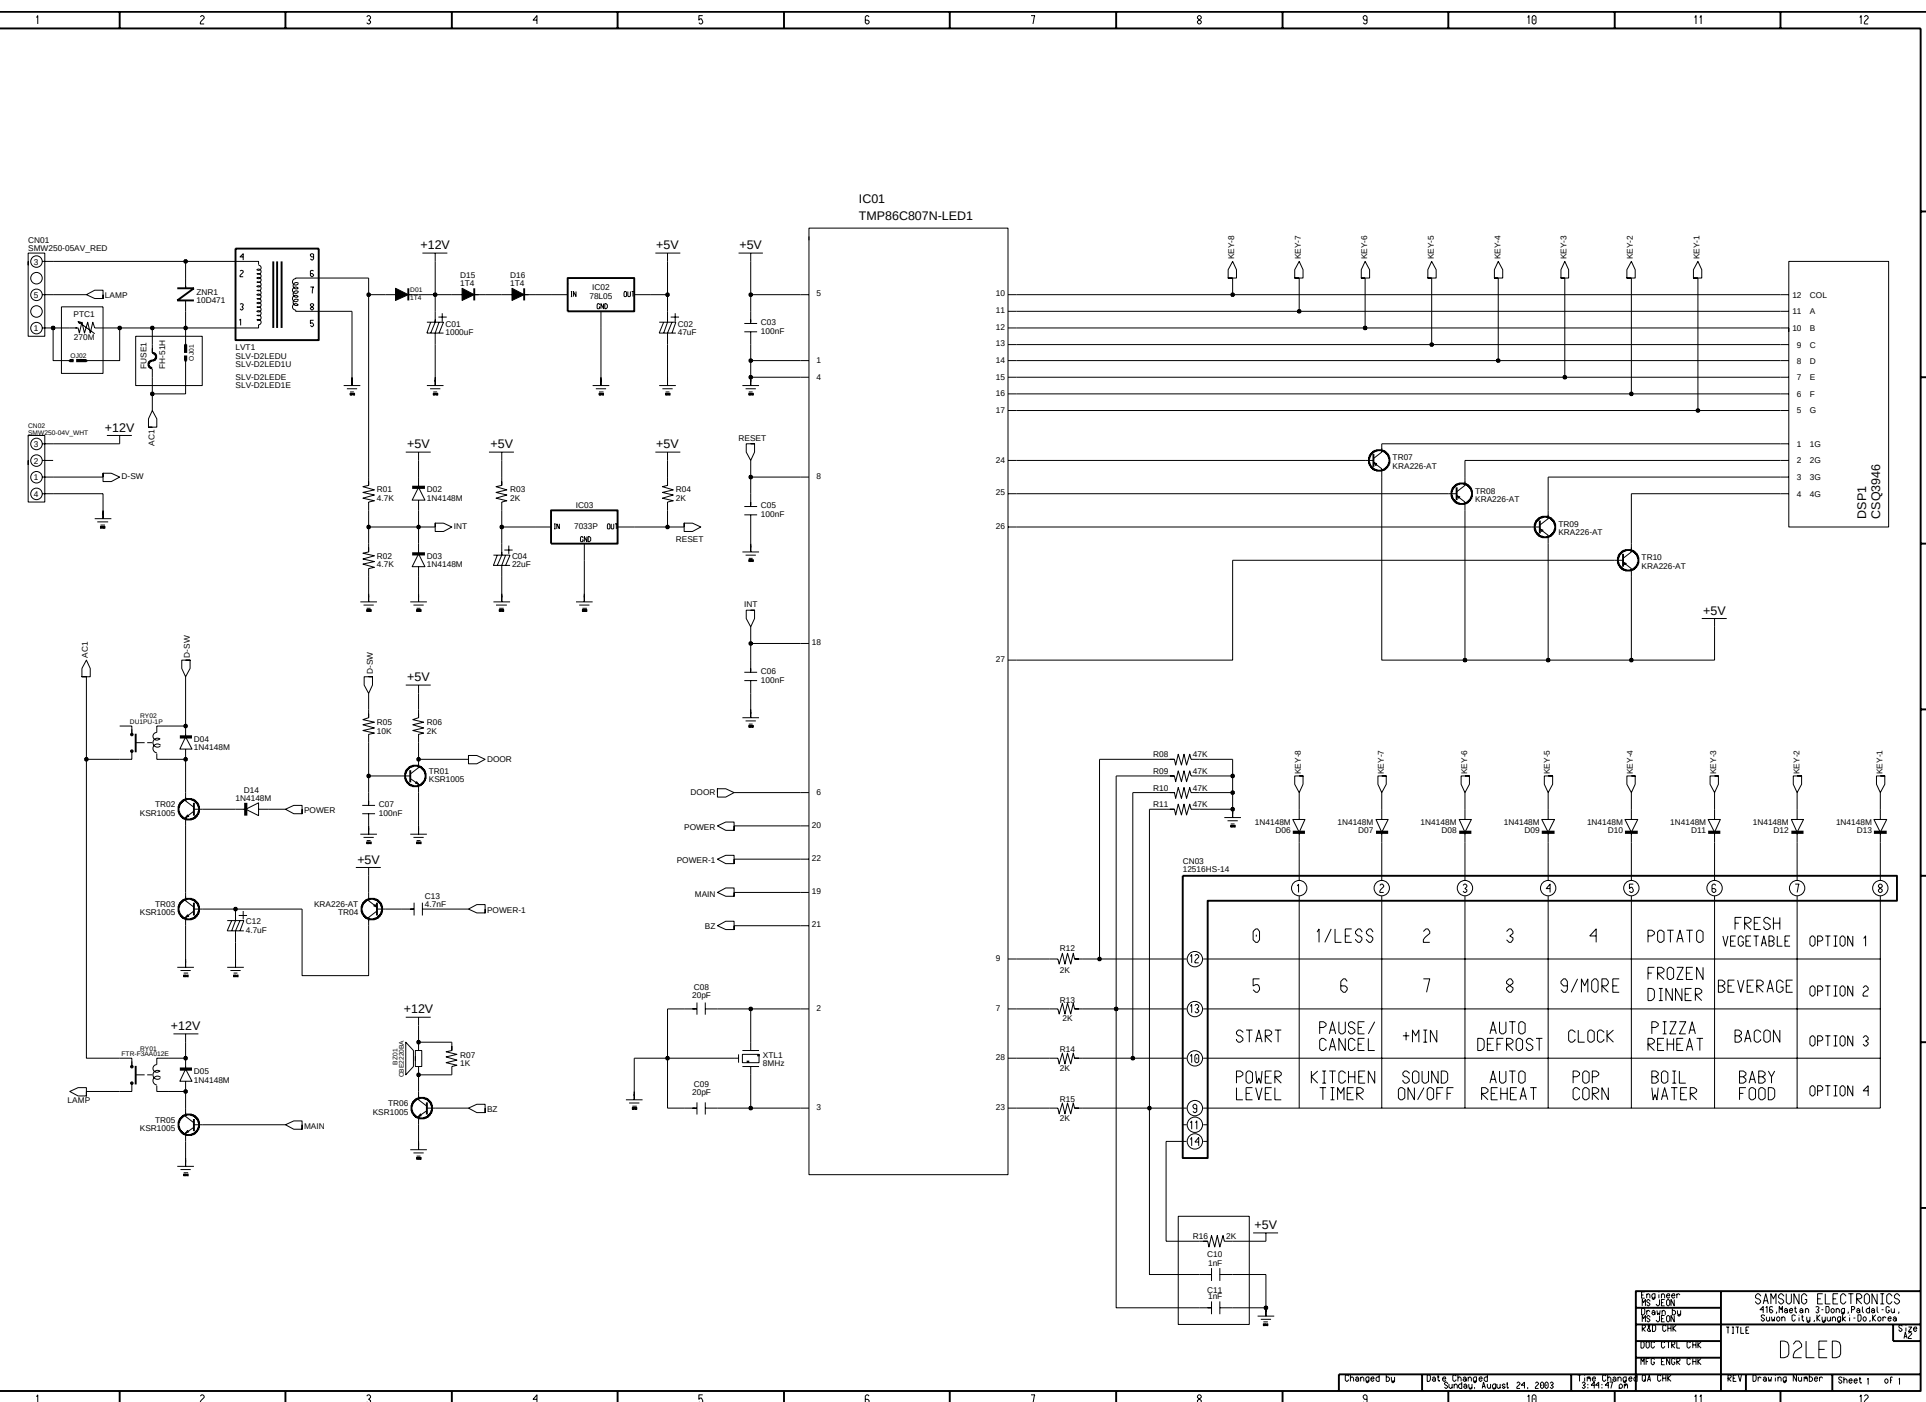