


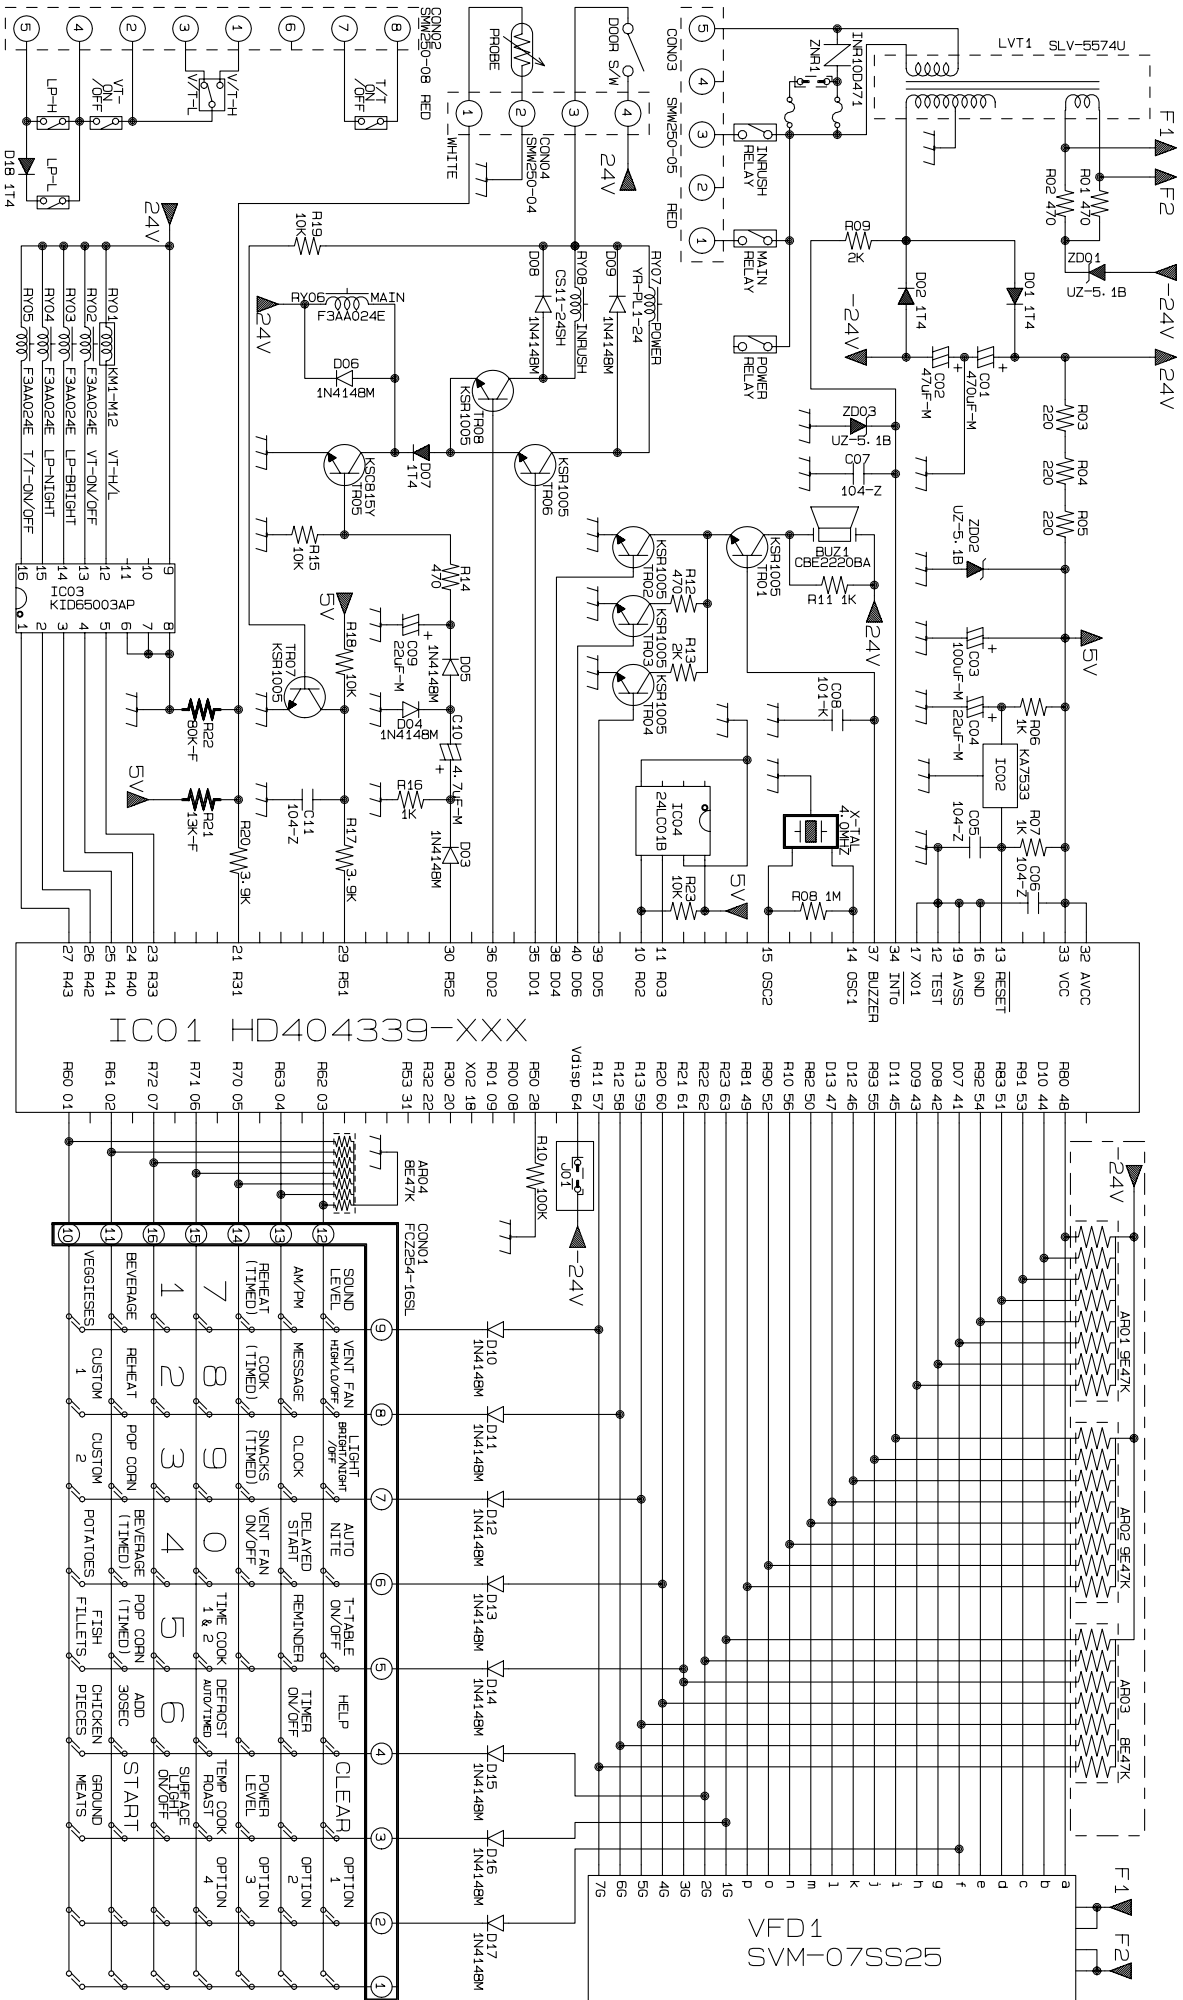

- NOTE**
1. DOOR — IS OPENED.
 2. ———> INSERT. MASK ———> DELETE.
 3. ———> DELETE. MASK ———> INSERT.
 4. ———> DELETE.